


LEGEND

- A1-1-02 : Pantry A1
- A2-1-01 : EO Room A2
- A2-1-02 : Pantry A2
- A2-1-03 : EO Room A2
- A3-1-01 : EO Room A3
- A3-1-02 : Pantry A3
- A3-1-03 : EO Room A3

Not Available
 Available to used

OMRKET :

PT. JAKARTA INTERNATIONAL EXPO
 GEDUNG PUSAT SAGA LI. 1
 ARENA PRU KEMAYORAN - JAKARTA (10263)

Managemen Konstruksi
 Pengawas Bidang Arsitektur :


CONTRACTOR :

PROJECT :
HALL A
 JI Expo Kenayoran

DRAWING TITLE:
**Denah Mezzanine
 1st Floor**

DSETUJUI		TGL.
DPERIKSA		TGL.
DGAMBAR		TGL.

PROJECT NO	SCALE	NITS
DRAWING NO	NO LEMBAR	REV.#

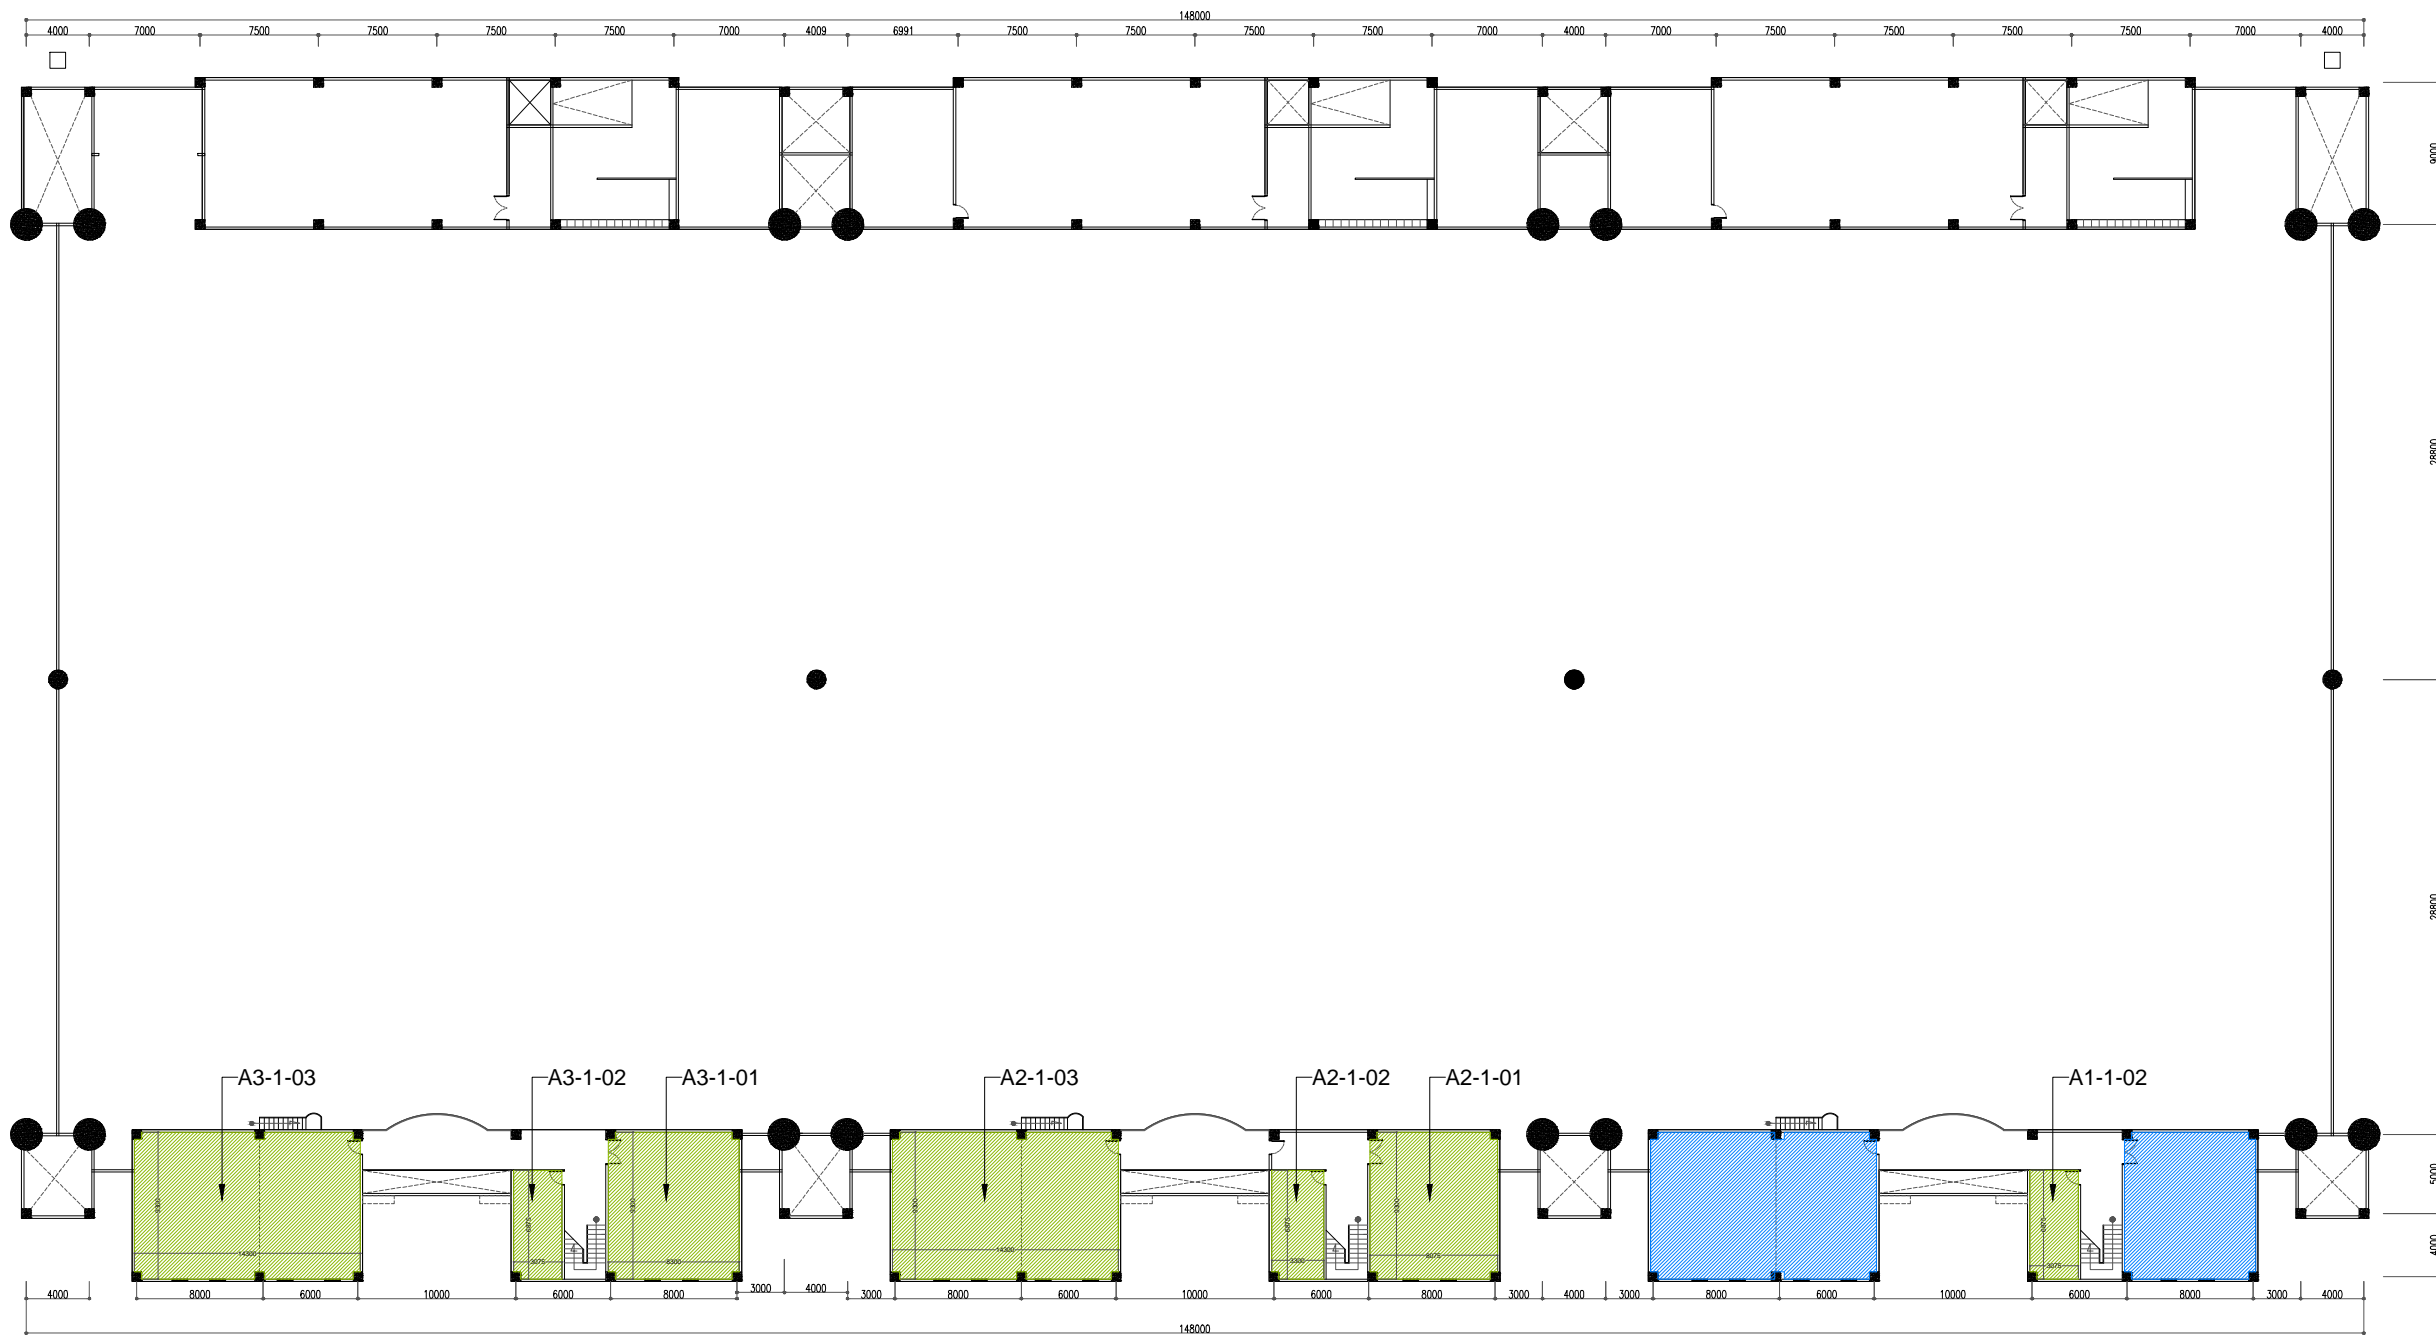

HALL A - Mezzanine 1st Floor

Scale 1 : 100