


LEGEND

B3-GF-01 : VIP ROOM

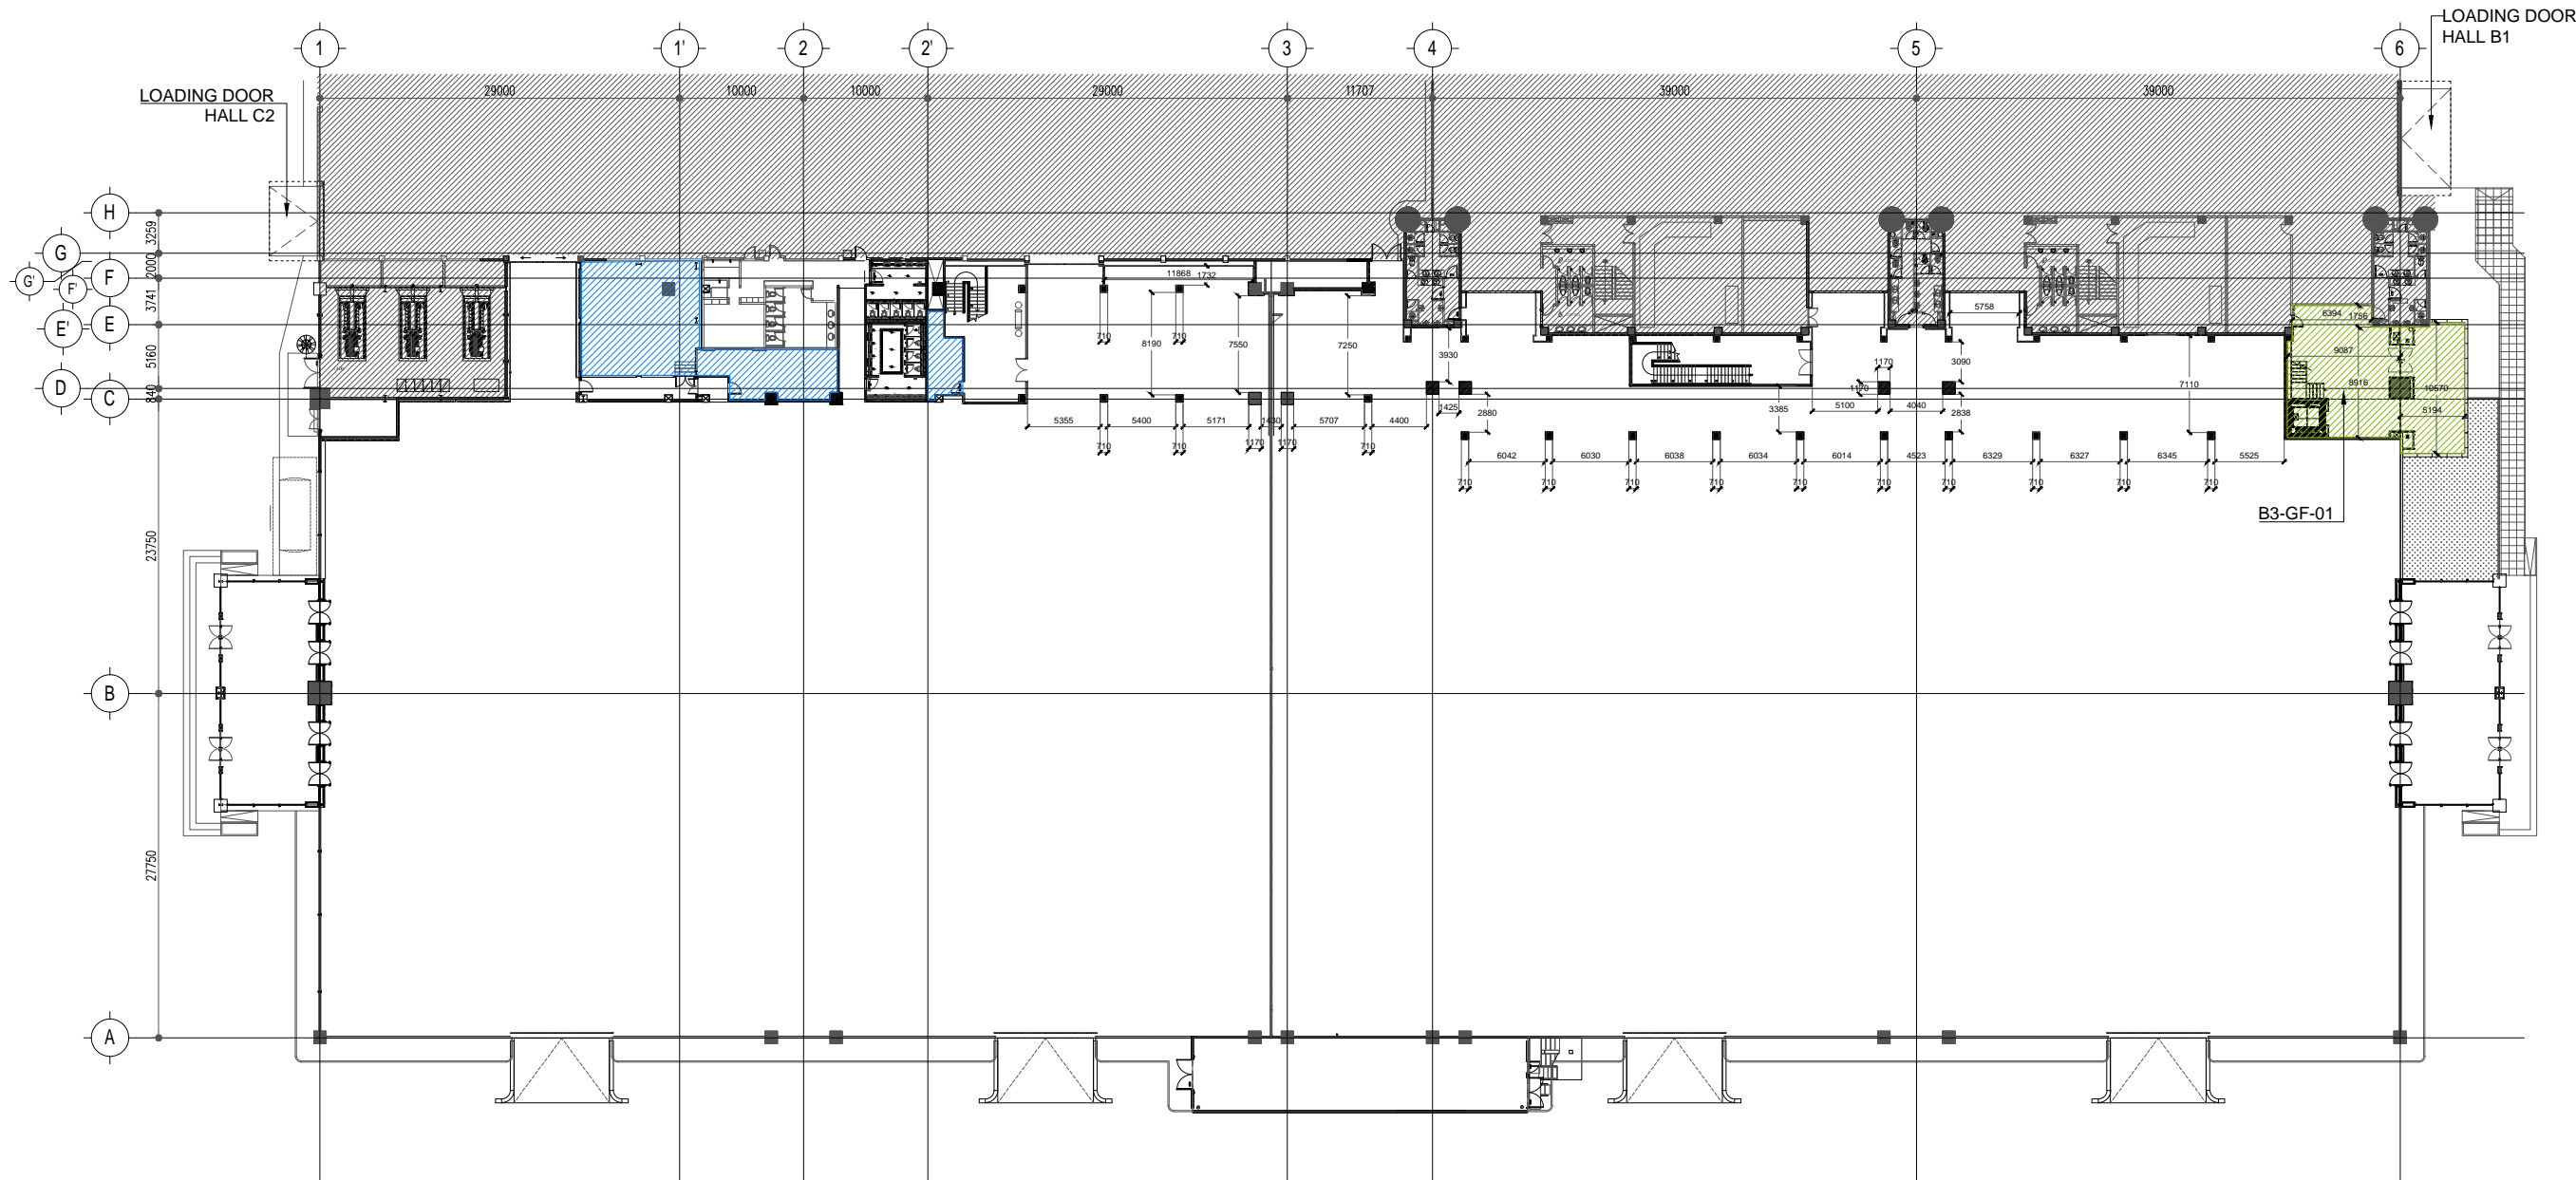

- Not Available
- Available to used

HALL B3&C3 - GROUND FLOOR

OWNER :



Manajemen Konstruksi
Pergawes Bidang Arsitektur :

CONTRACTOR :

PROJECT :

HALL B & C Extension
JI Expo Kenayoran

DRAWING TITLE:

Denah Ground Floor

DSETUJUI		TGL.
DPERIKSA		TGL.
DGAMBAR		TGL.
PROJECT NO	SCALE	NIS
DRAWING NO	NO LEMBAR	REV.#